



©2010 Arqiva
 All rights reserved. No part of this publication may be reproduced, stored in a retrieval system or transmitted in any form or by any means (Electronic, Mechanical, Photocopying, Recording or otherwise), without the prior written consent of the Company.

NOTES

BASED UPON ORDNANCE SURVEY DIGITAL DATA WITH THE PERMISSION OF THE CONTROLLER OF HER MAJESTY'S STATIONARY OFFICE, © CROWN COPYRIGHT. LICENCE NO. 100044560

← = ACCESS ROUTE TO SITE



LOCATION PLAN
 SCALE 1:50,000



LOCATION PLAN
 SCALE 1:1250

| | | |
|---------|-----------------------------------|---------------|
| PROJ No | | |
| PROJ No | | |
| PROJ No | | |
| PROJ No | | |
| 1.A | 19/01/18 | WHP |
| 1 | PROJ No 201216 MASTER CREATION | 16/01/18 JY J |
| ISS | REVISION | DATE DRN/AF |



Crawley Court, Winchester, Hampshire, SO21 2QA
 Tel. 01962 823434, Fax. 01962 822378

SITE No 305550
 CSP_YO305
 SW AT JNCT OF MAIN ST AND AS
 BEEFORD
 DRIFFIELD
 EAST RIDING OF YORKSHIRE
 YO25 8AS



NGR TA 13120 54255
 OS GRID 513120 454255

TITLE
 LOCATION PLAN

| | | |
|----------|-------------|----------|
| SCALE | SEE DRAWING | |
| DRAWN | JY | 12/01/18 |
| APPROVED | JY | 16/01/18 |

| | | |
|---------------------|--------------|-----|
| DRG No. | Sheet 1 of 1 | Re |
| 305550-00-004-MD001 | | 1./ |

NOTES

 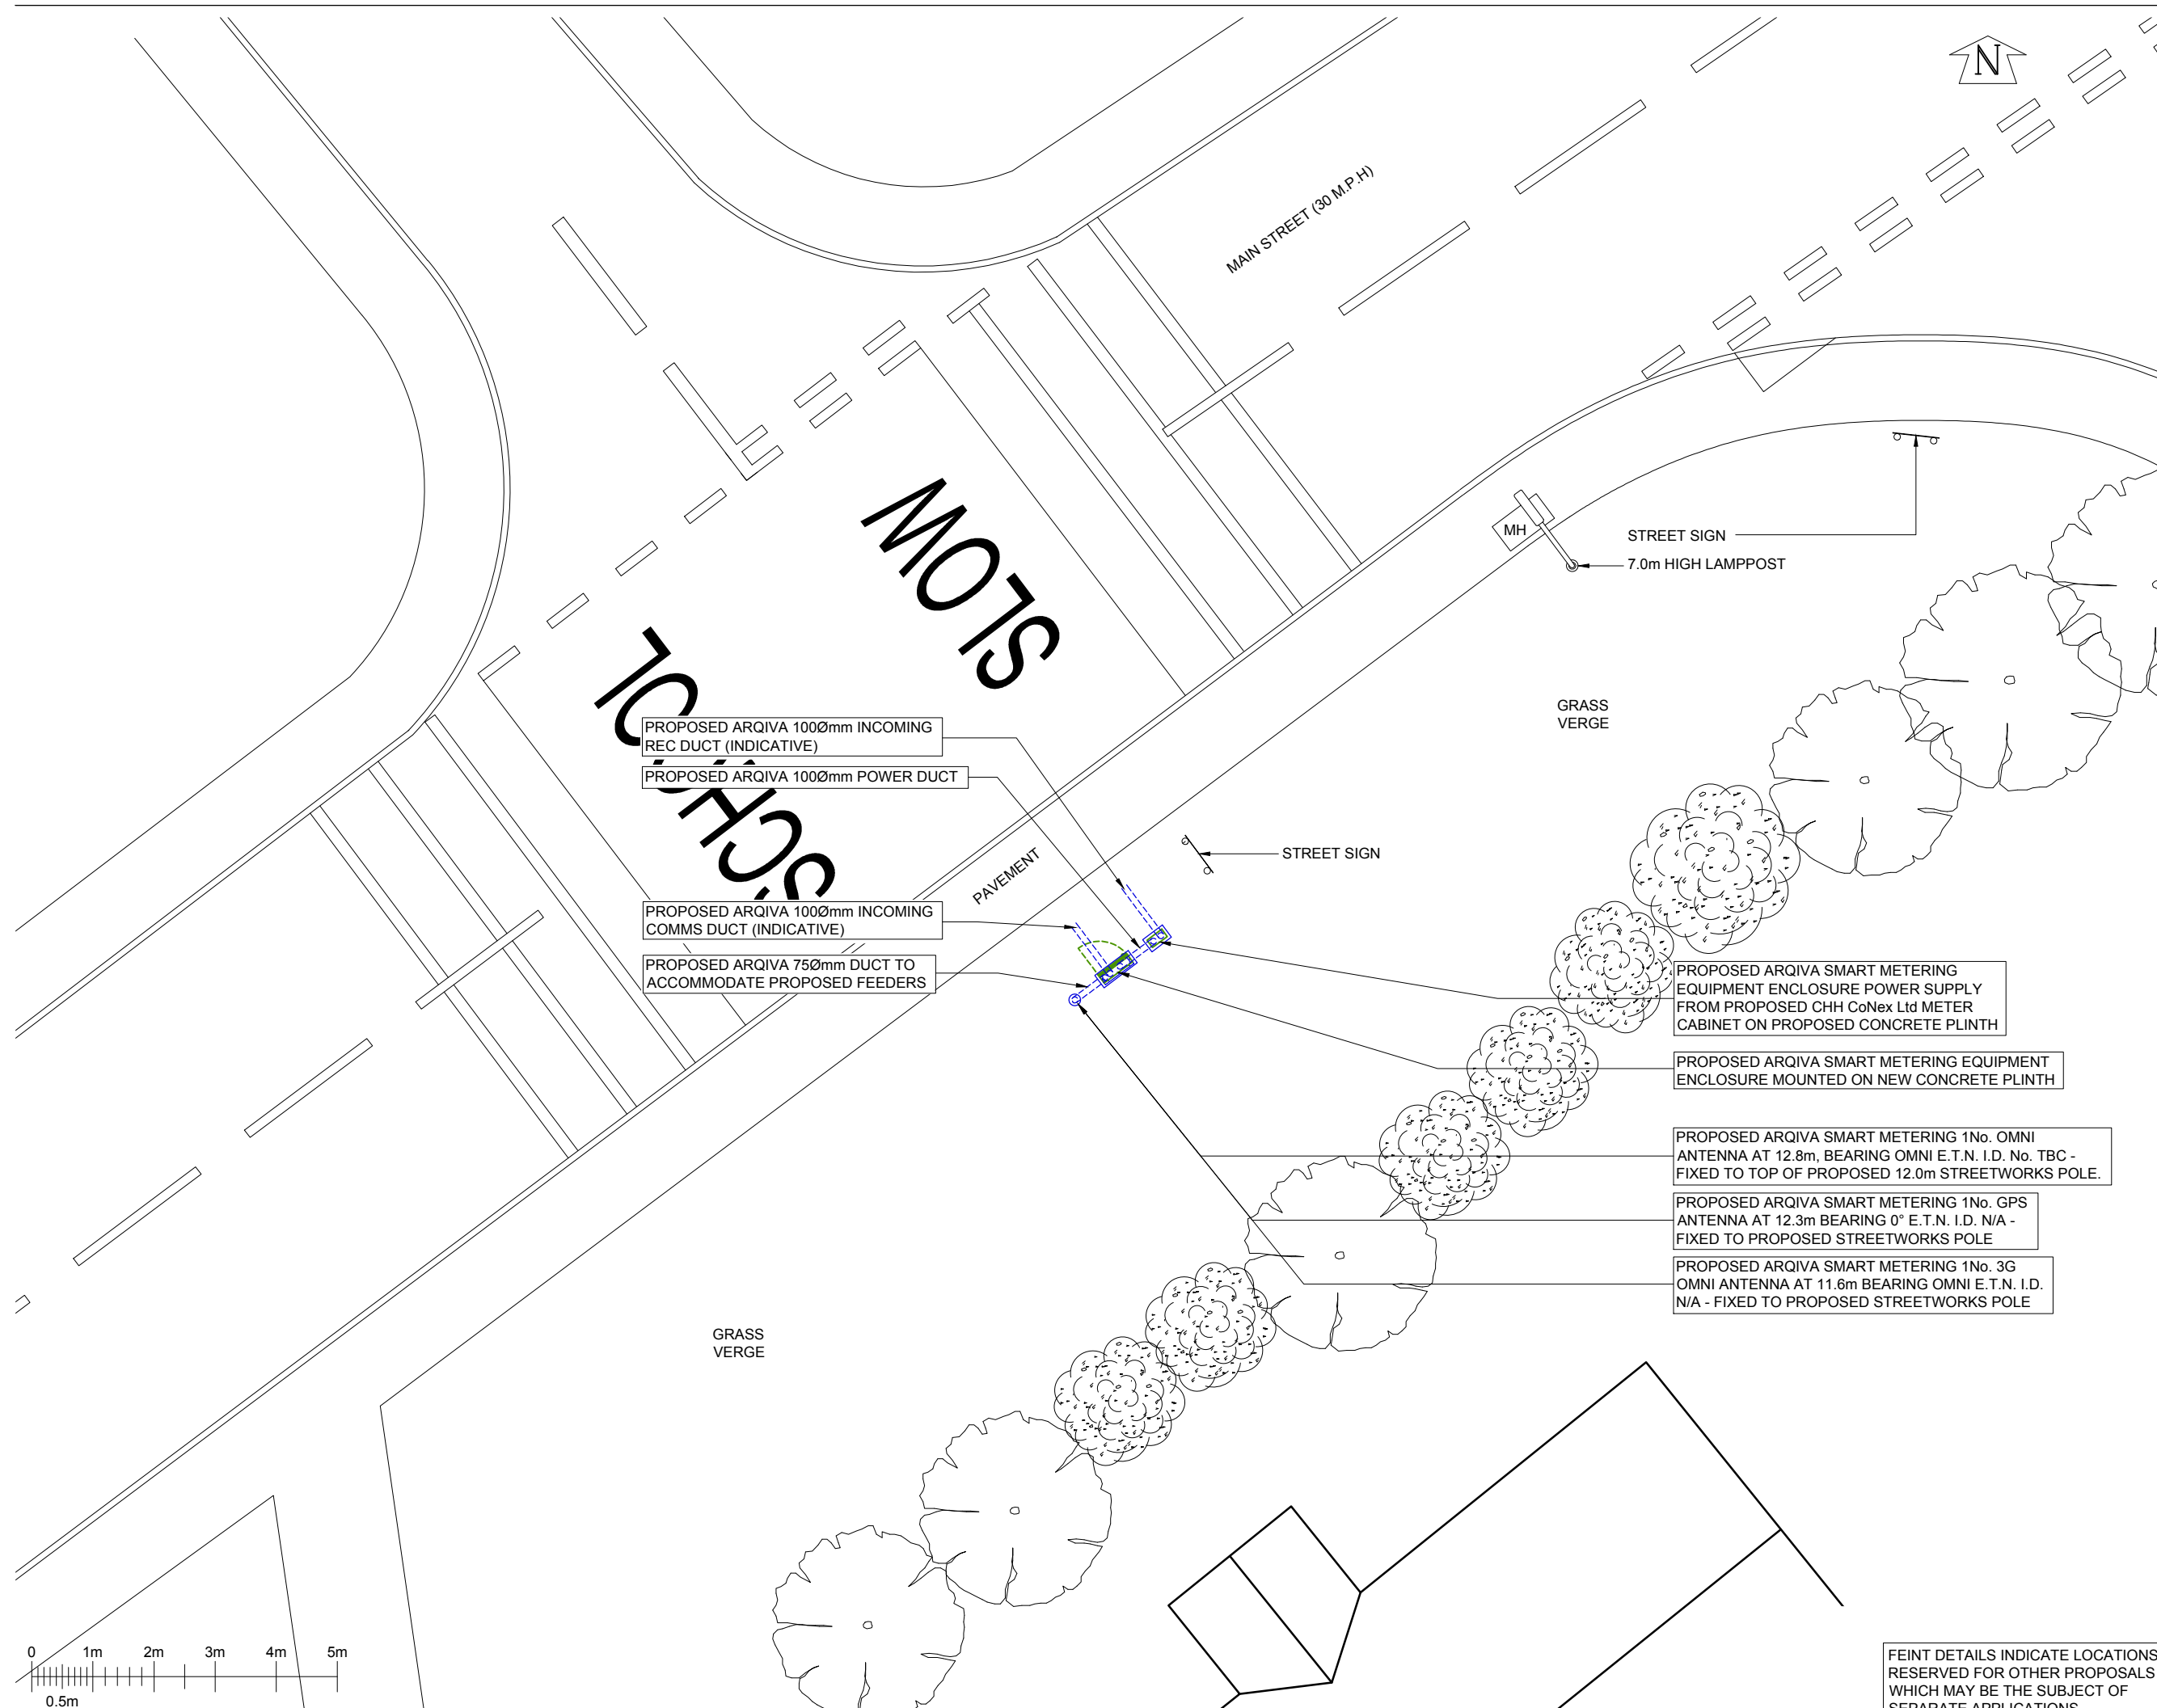

FEINT DETAILS INDICATE LOCATIONS RESERVED FOR OTHER PROPOSALS WHICH MAY BE THE SUBJECT OF SEPARATE APPLICATIONS

| | | | |
|----------|-----------------------------------|----------|--------|
| CELL No. | YO305 | | |
| PROJ No | | | |
| PROJ No | | | |
| PROJ No | | | |
| PROJ No | | | |
| 1.A | | 19/01/18 | WHP |
| 1 | PROJ No 201216 MASTER CREATION | 16/01/18 | JY J |
| ISS | REVISION | DATE | DRN/AF |



Crawley Court, Winchester, Hampshire, SO21 2QA
 Tel. 01962 823434, Fax. 01962 822378

SITE No **305550**
 CSP_YO305
 SW AT JNCT OF MAIN ST AND AS BEEFORD
 DRIFFIELD
 EAST RIDING OF YORKSHIRE
 YO25 8AS


NGR TA 13120 54255
 OS GRID 513120 454255

TITLE
 SITE PLAN
 PROPOSED
 ARQIVA

SCALE 1:100

| | | |
|----------|----|----------|
| DRAWN | JY | 12/01/18 |
| APPROVED | JY | 16/01/18 |

DRG No. Sheet 1 of 1 Re
305550-01-100-MD001 1./

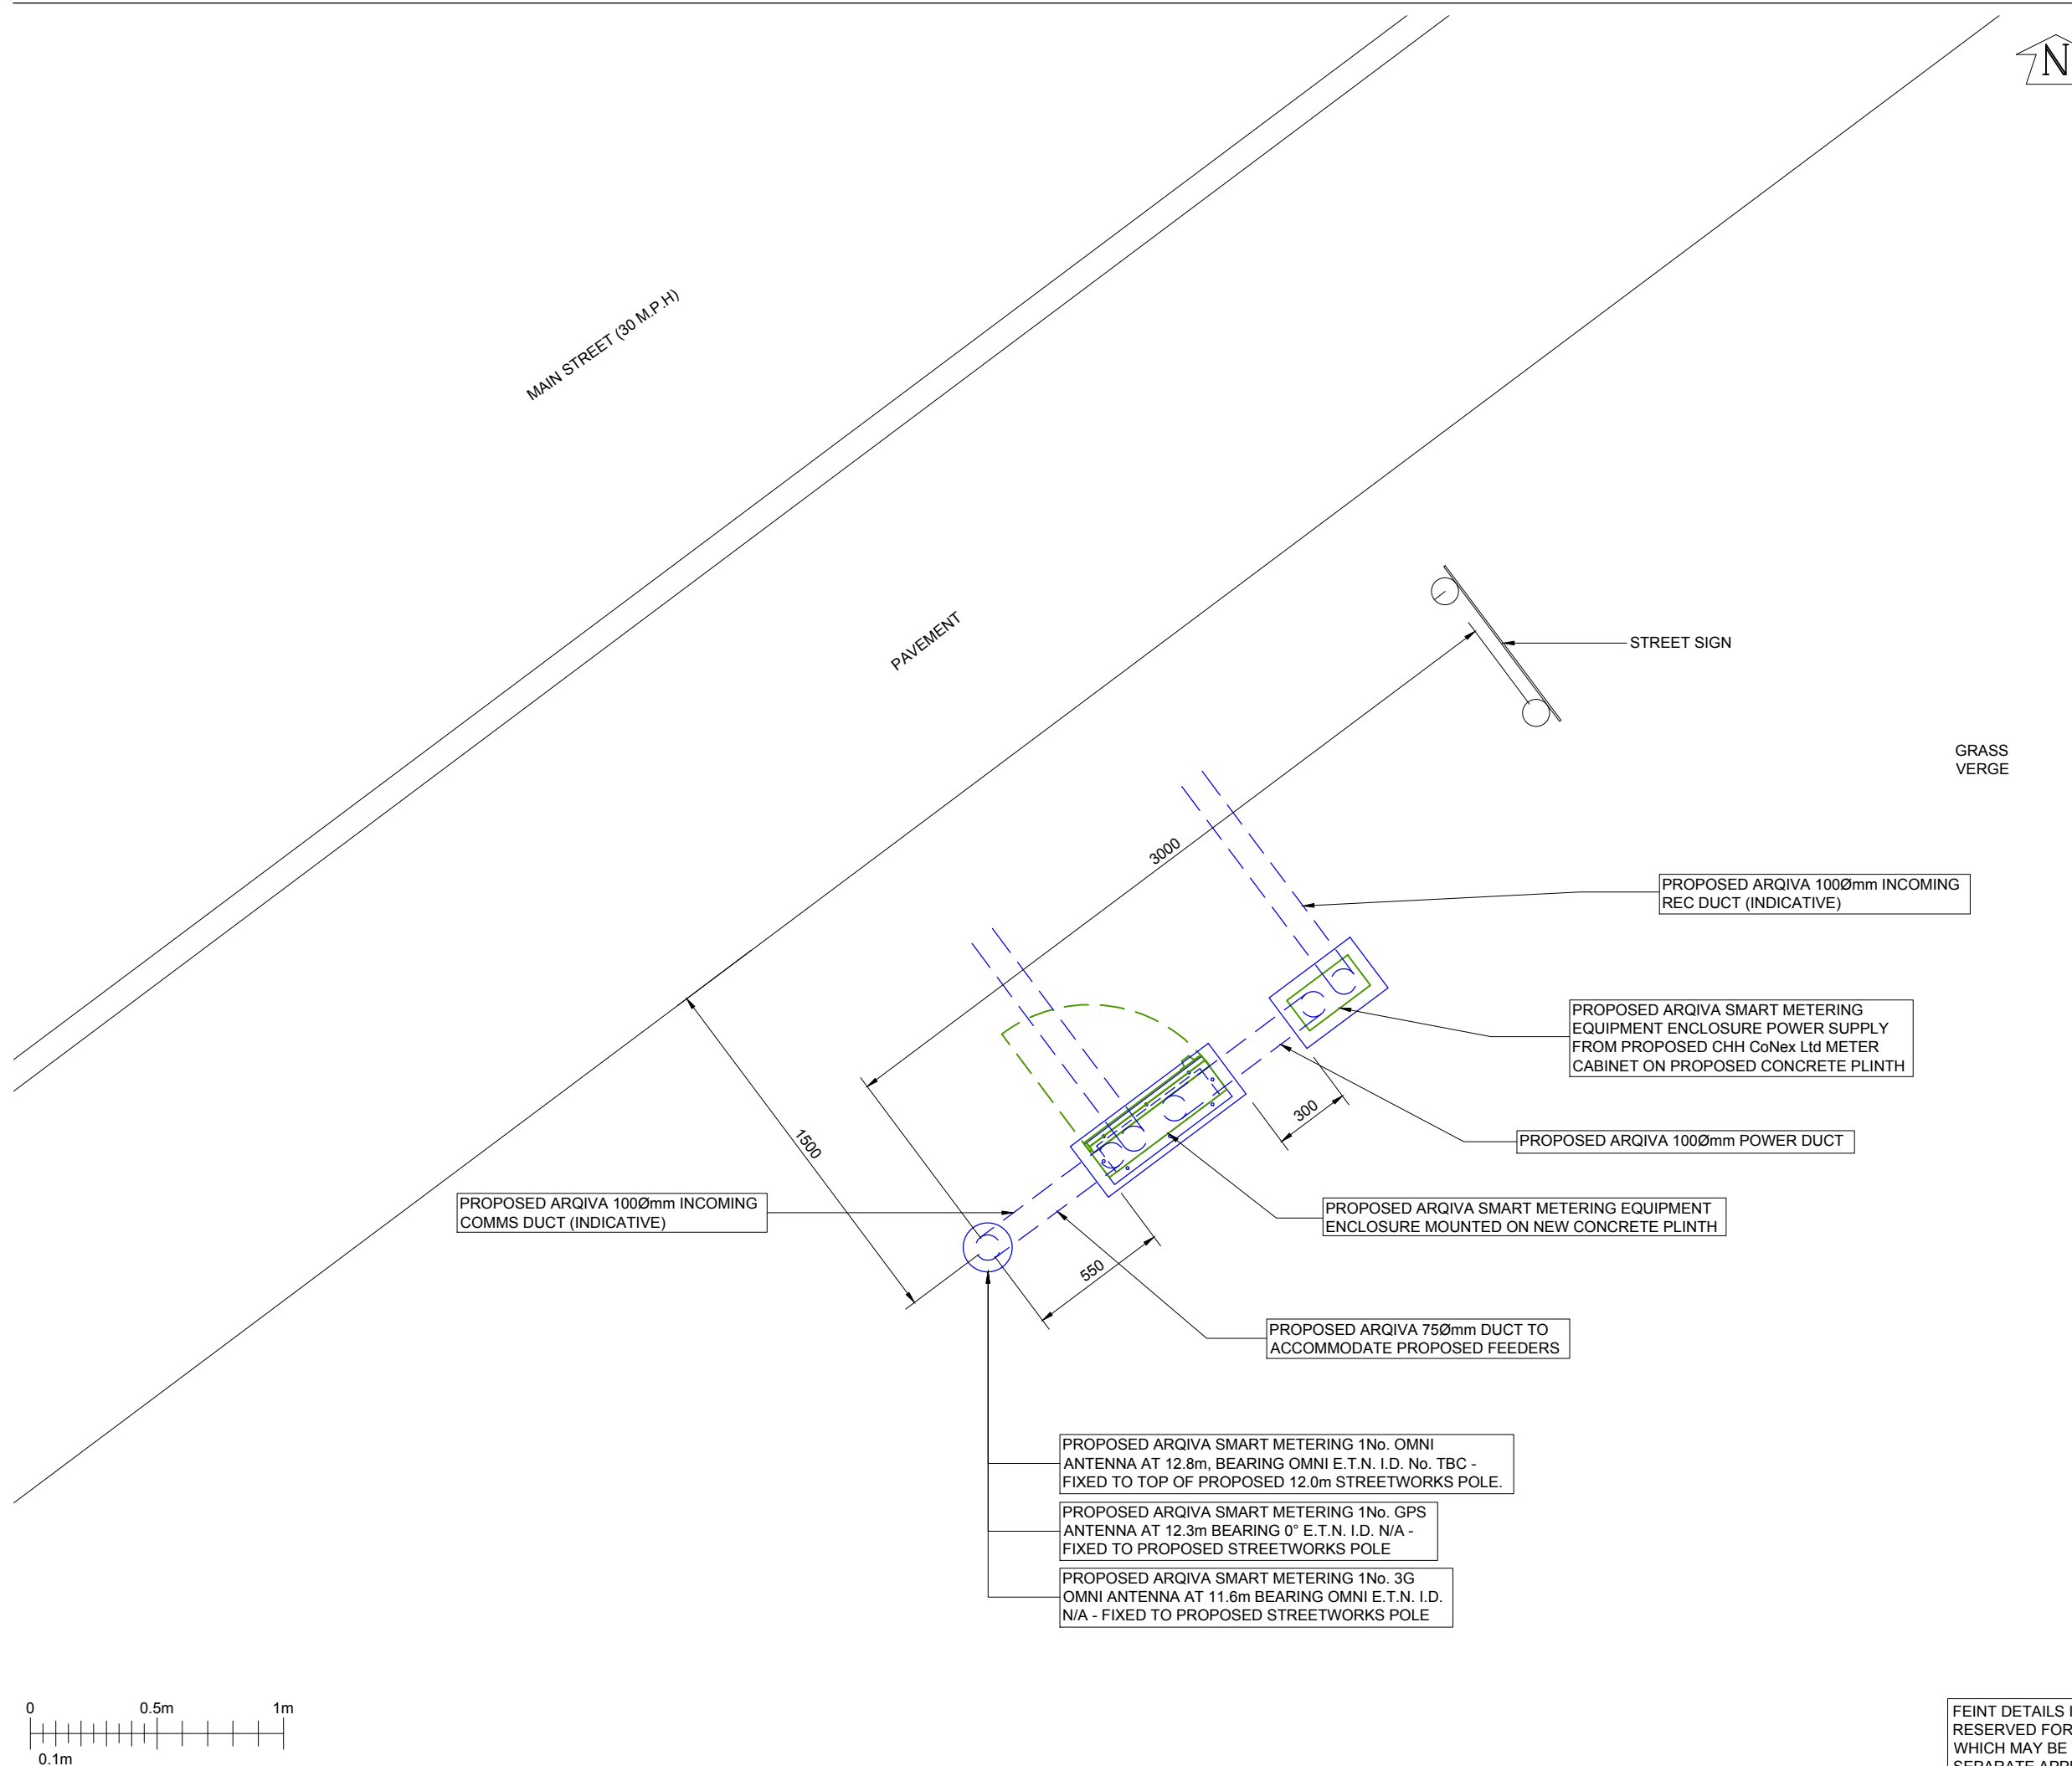

©2010 Arqiva
 All rights reserved. No part of this publication may be reproduced, stored in a retrieval system or transmitted in any form or by any means (Electronic, Mechanical, Photocopying, Recording or otherwise), without the prior written consent of the Company.

NOTES

| | | | |
|----------|-----------------------------------|----------|--------|
| CELL No. | YO305 | | |
| PROJ No | | | |
| PROJ No | | | |
| PROJ No | | | |
| PROJ No | | | |
| 1.A | | 19/01/18 | WHP |
| 1 | PROJ No 201216 MASTER CREATION | 16/01/18 | JY J |
| ISS | REVISION | DATE | DRN/AF |



Crawley Court, Winchester, Hampshire, SO21 2QA
 Tel. 01962 823434, Fax. 01962 822378

SITE No 305550
 CSP_YO305
 SW AT JNCT OF MAIN ST AND AS BEEFORD
 DRIFFIELD
 EAST RIDING OF YORKSHIRE
 YO25 8AS


NGR TA 13120 54255
 OS GRID 513120 454255

TITLE
 SITE LAYOUT
 PROPOSED
 ARQIVA

SCALE 1:25

| | | |
|----------|----|----------|
| DRAWN | JY | 12/01/18 |
| APPROVED | JY | 16/01/18 |

| | | |
|---------------------|--------------|-----|
| DRG No. | Sheet 1 of 1 | Rev |
| 305550-01-101-MD001 | 1./ | |

 


FEINT DETAILS INDICATE LOCATIONS RESERVED FOR OTHER PROPOSALS WHICH MAY BE THE SUBJECT OF SEPARATE APPLICATIONS

PROPOSED ANTENNA DETAILS

| I.D. No. | ITEM | TYPE / SIZE | BEARING | MEAN HEIGHT | ELEC TILT | FUNC. | FEEDER LENGTH | FEEDER TYPE | LNA/ MHA | No. OF FEEDERS | RET/ VET |
|----------|------|------------------------|-----------|-------------|-----------|-------|---------------|-------------|----------|----------------|----------|
| TBC | A1 | SEFX-445 | OMNI | 12.8m | 0° | Tx/Rx | 16.0m | LCF12-50 | Tx/Rx | 1 | NO |
| N/A | A2 | TRIMBLE BULLET III GPS | 0° E.T.N. | 12.3m | N/A | Tx/Rx | 16.0m | CNT400 | Tx/Rx | 1 | NO |
| N/A | A3 | SIRO SO-918-2 | OMNI | 11.6m | N/A | Tx/Rx | 16.0m | CNT400 | Tx/Rx | 1 | NO |

©2010 Arqiva
 All rights reserved. No part of this publication may be reproduced, stored in a retrieval system or transmitted in any form or by any means (Electronic, Mechanical, Photocopying, Recording or otherwise), without the prior written consent of the Company.

NOTES

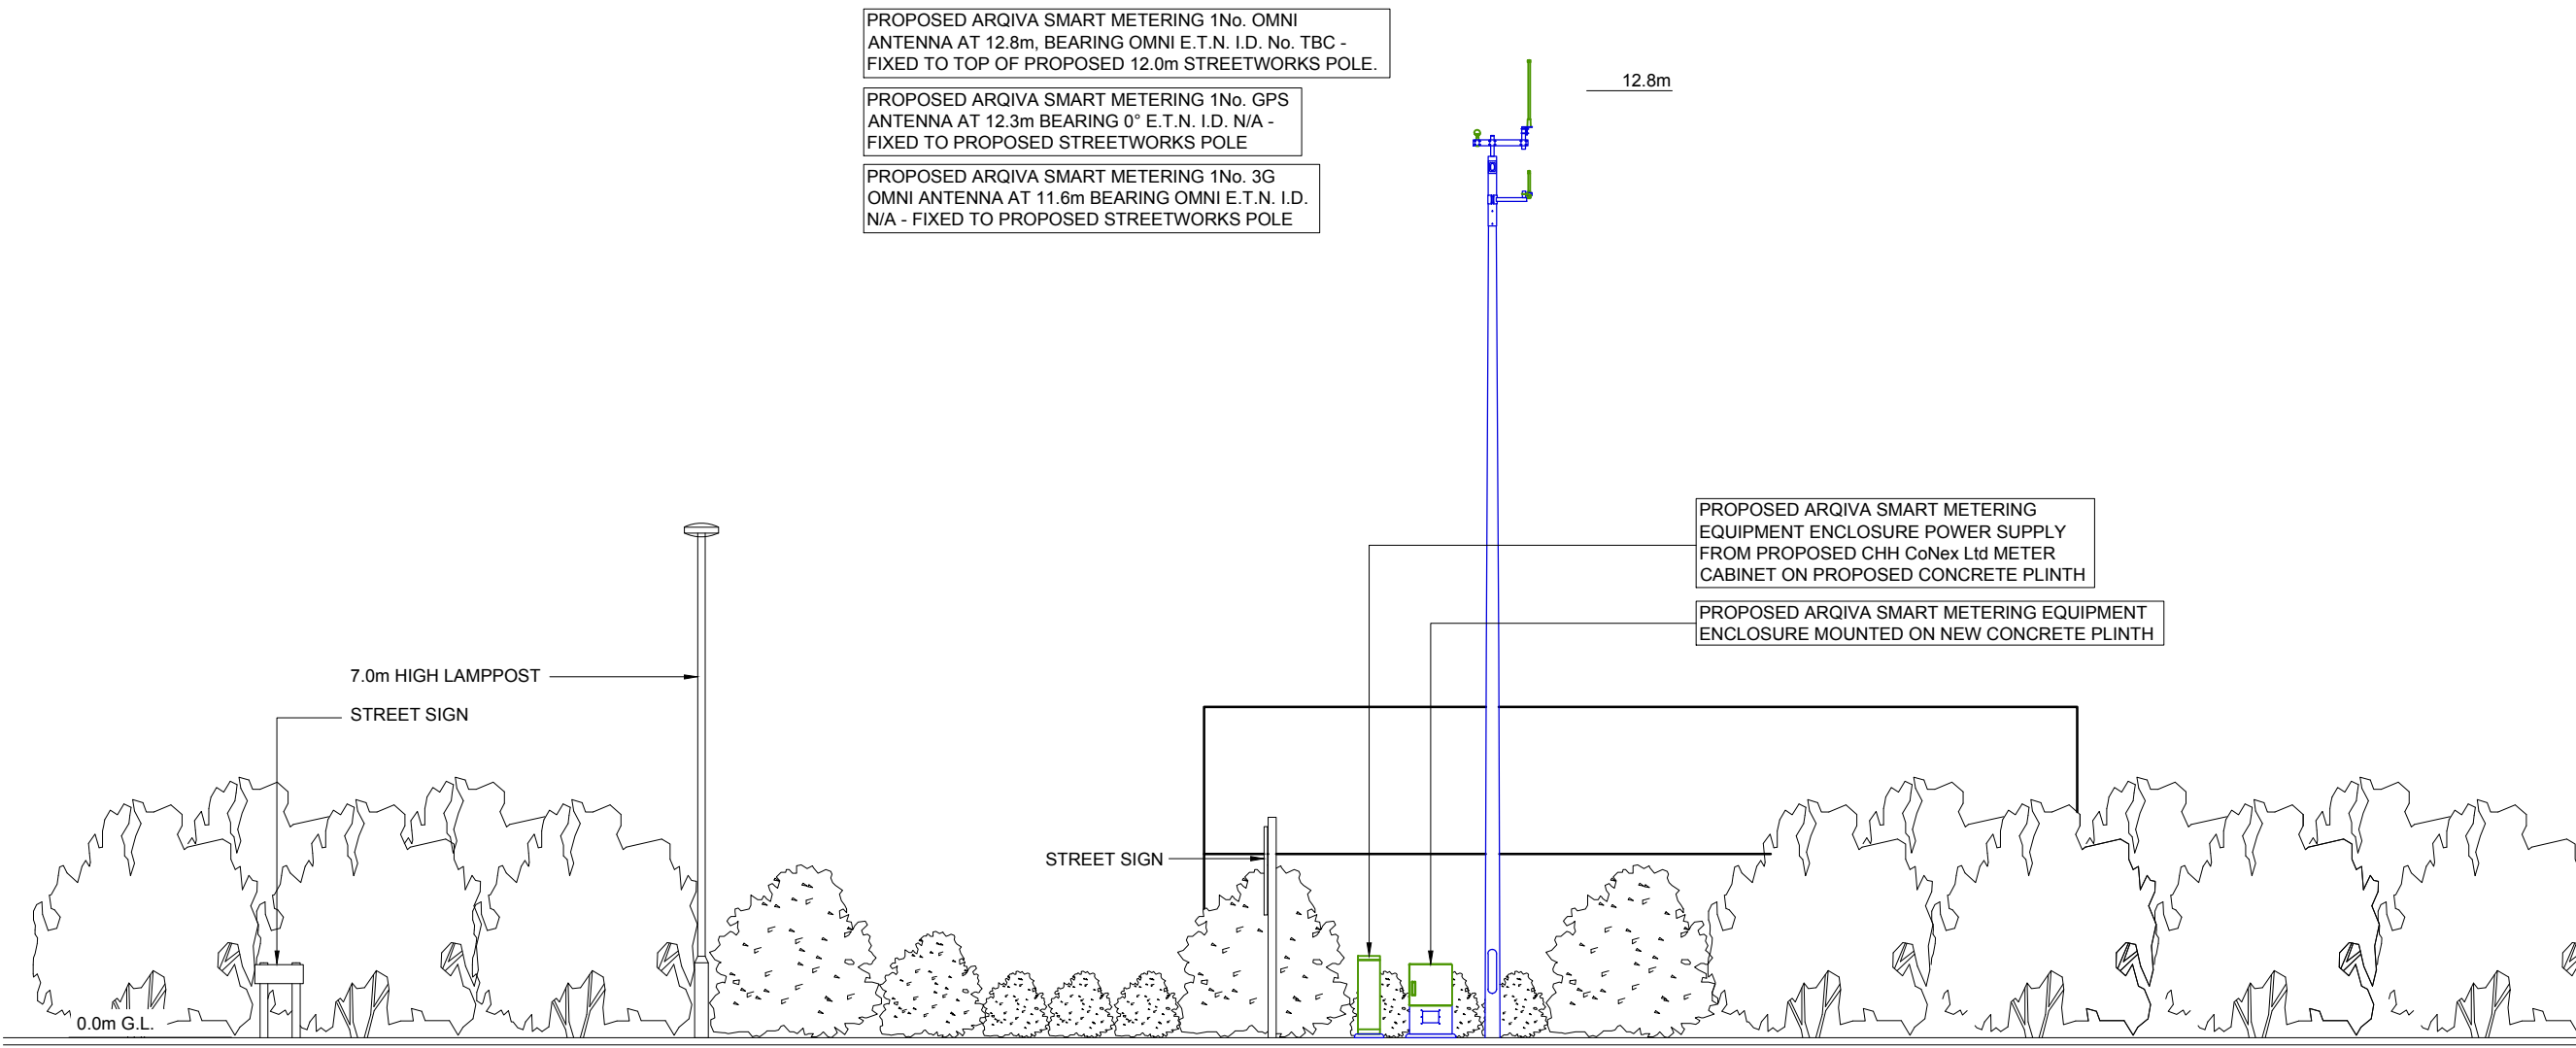

| | |
|----------|---|
| CELL No. | YO305 |
| PROJ No | |
| PROJ No | |
| PROJ No | |
| PROJ No | |
| 1.A | 19/01/18 WHP |
| 1 | PROJ No 201216 MASTER CREATION 16/01/18 JY J |
| ISS | REVISION DATE DRN AF |



Crawley Court, Winchester, Hampshire, SO21 2QA
 Tel. 01962 823434, Fax. 01962 822378

SITE No 305550
 CSP_YO305
 SW AT JNCT OF MAIN ST AND AS BEEFORD
 DRIFFIELD
 EAST RIDING OF YORKSHIRE
 YO25 8AS

NGR TA 13120 54255
 OS GRID 513120 454255


TITLE
 ELEVATION
 PROPOSED
 ARQIVA

SCALE 1:100

DRAWN JY 12/01/18

APPROVED JY 16/01/18

DRG No. 305550-01-150-MD001 1./

 

NORTH WEST ELEVATION

FEINT DETAILS INDICATE LOCATIONS RESERVED FOR OTHER PROPOSALS WHICH MAY BE THE SUBJECT OF SEPARATE APPLICATIONS