
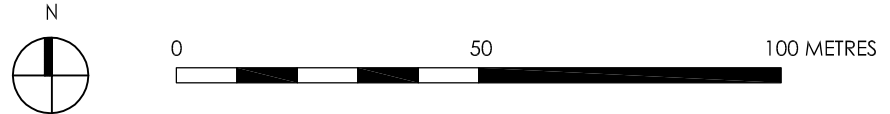


Do not scale off this drawing – All dimensions and setting out to be verified on site. If in doubt contact the originator for clarification.
 This drawing is the property of FRAMEWORK. Copyright is reserved by them and the drawing is issued on the condition that it is not copied, reproduced, retained or disclosed to any unauthorised person, either wholly or in part without the consent in writing of FRAMEWORK

SITE AREA 1.44 Ha

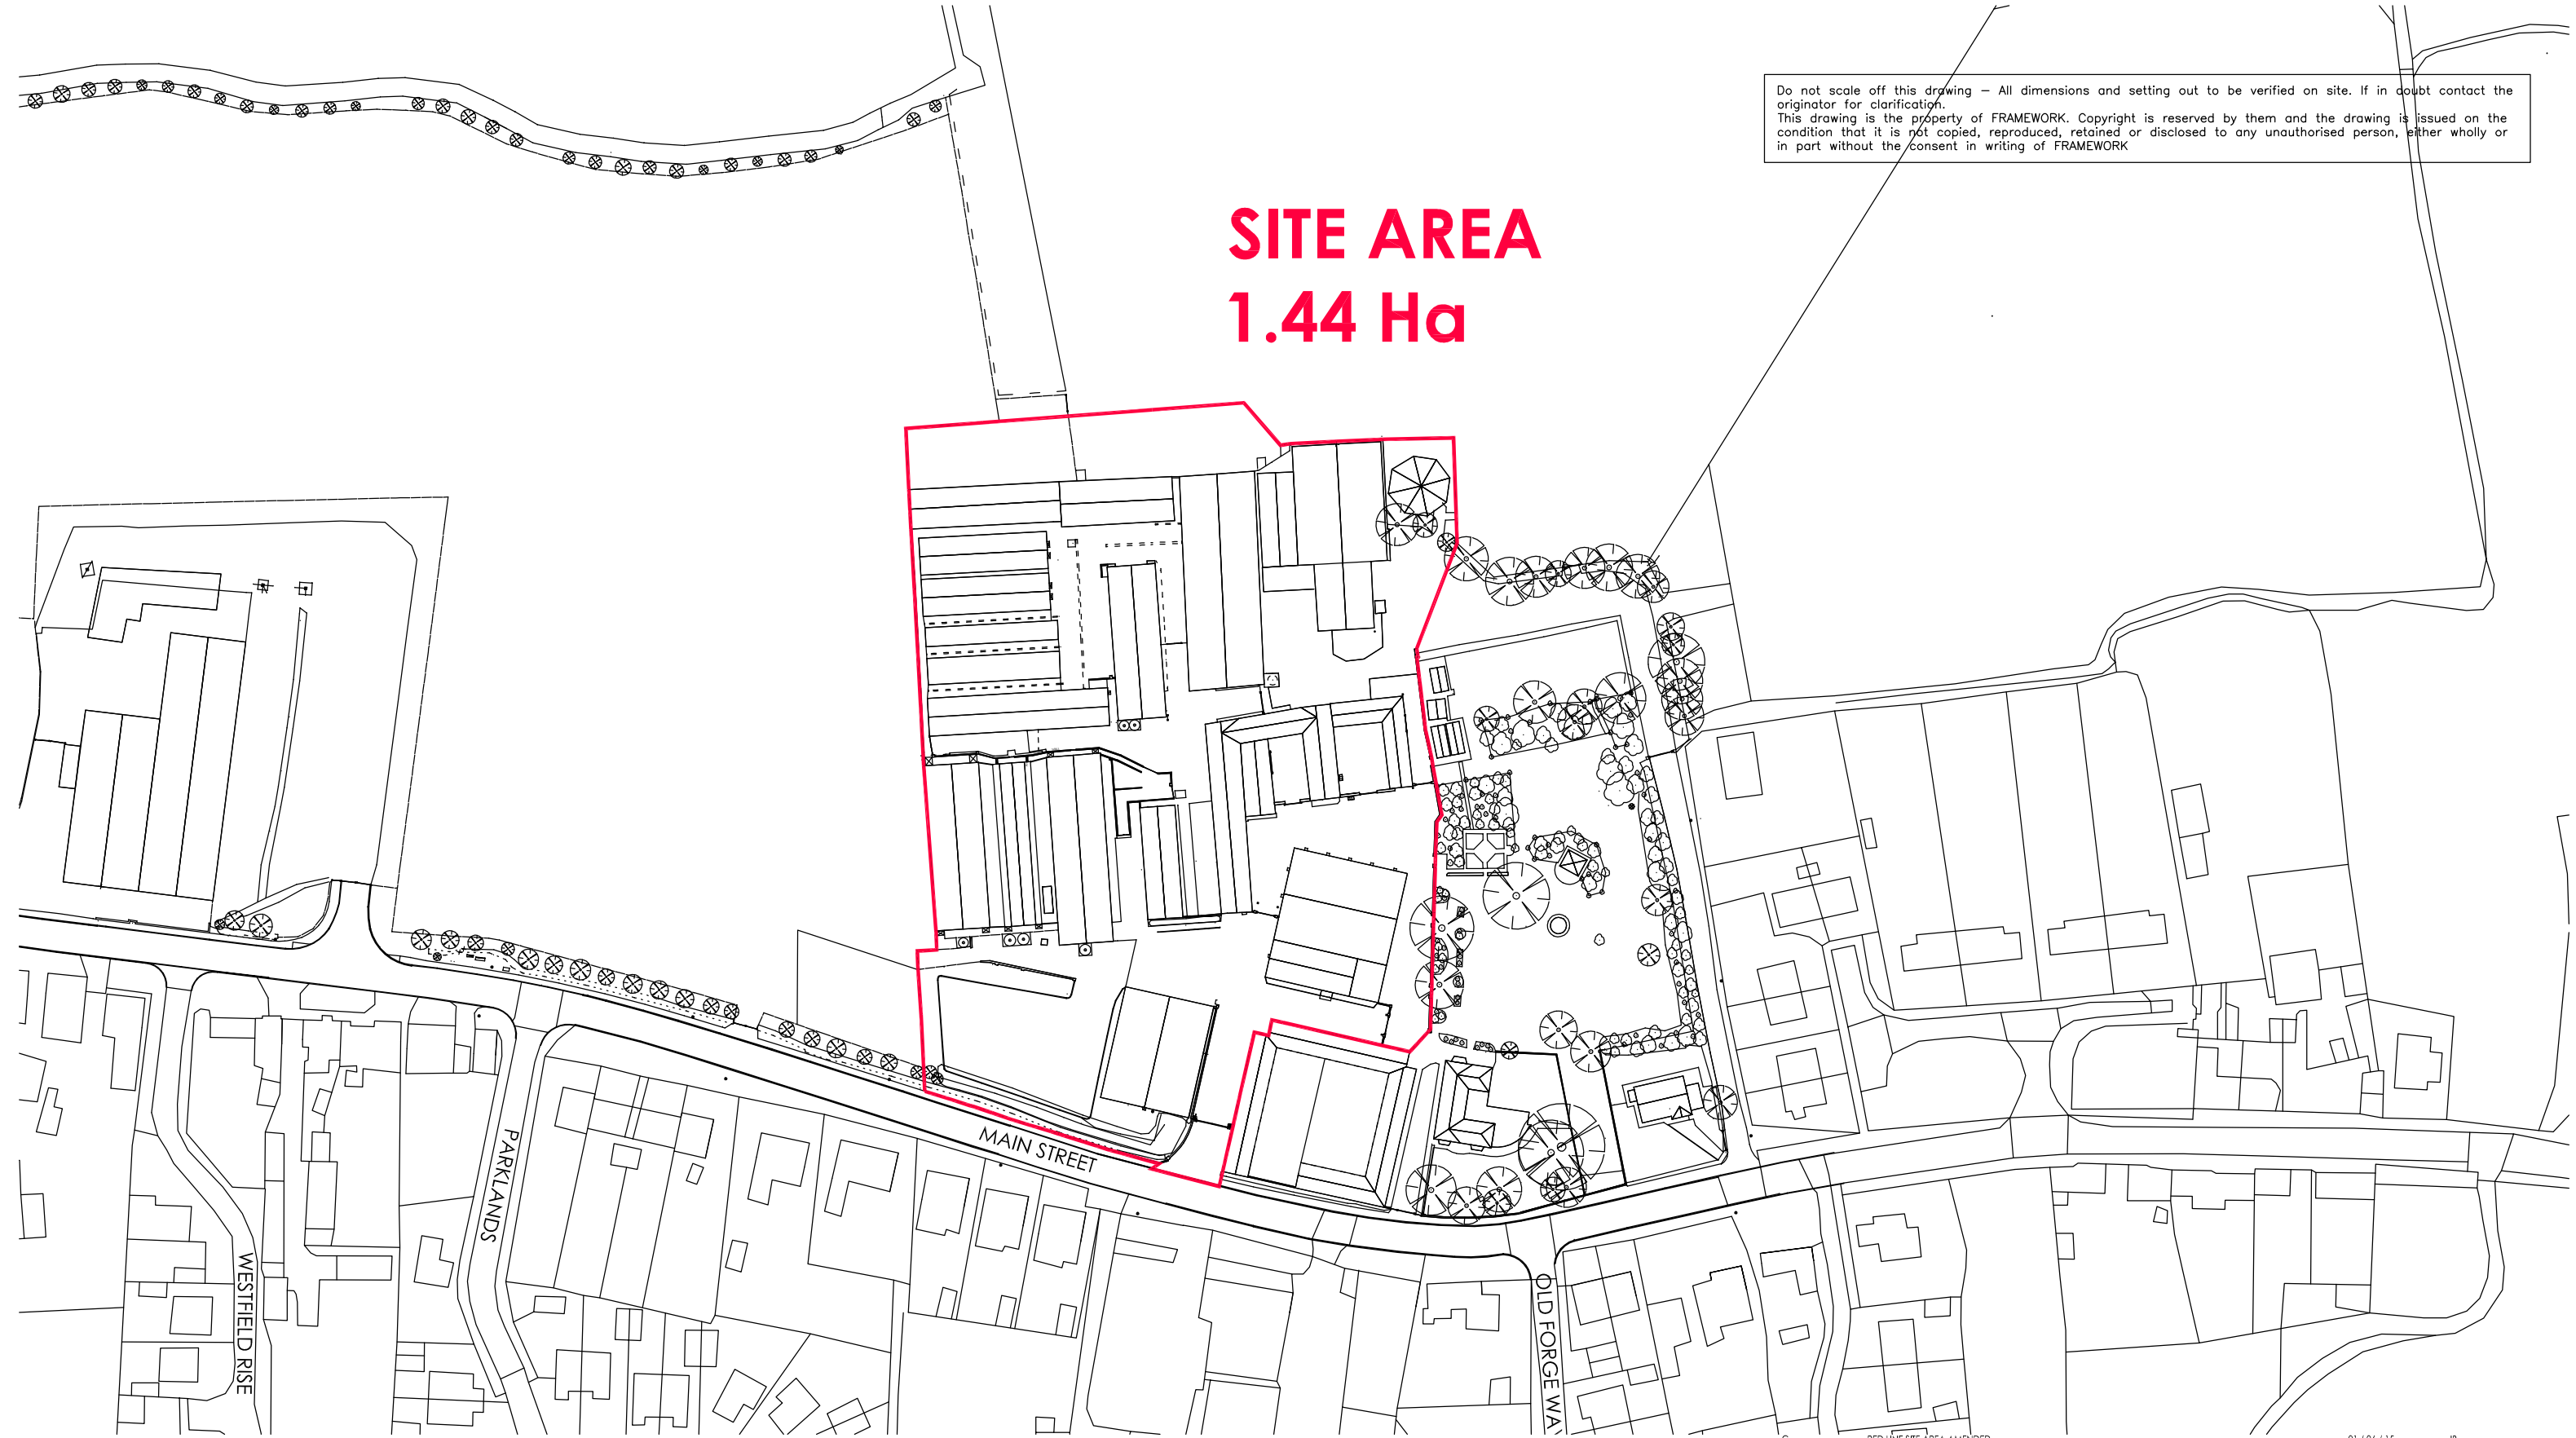

C	RED LINE SITE AREA AMENDED	01 / 06 / 15	JB
B	RED LINE SITE AREA AMENDED	22 / 05 / 14	JB
A	ROAD NAMES ADDED	22 / 04 / 14	JB

REV	REVISION NOTE	DATE	DRAWN BY
-----	---------------	------	----------

	PROPOSED RESIDENTIAL DEVELOPMENT AT MANOR FARM, MAIN STREET BEEFORD			
	DRAWN BY JB	CHECKED	DATE MARCH 2014	SCALE 1:1250 at A3
	SITE LOCATION PLAN		DWG NO. J1140 09	REV. C